


Bin store location. Exact size TBC.

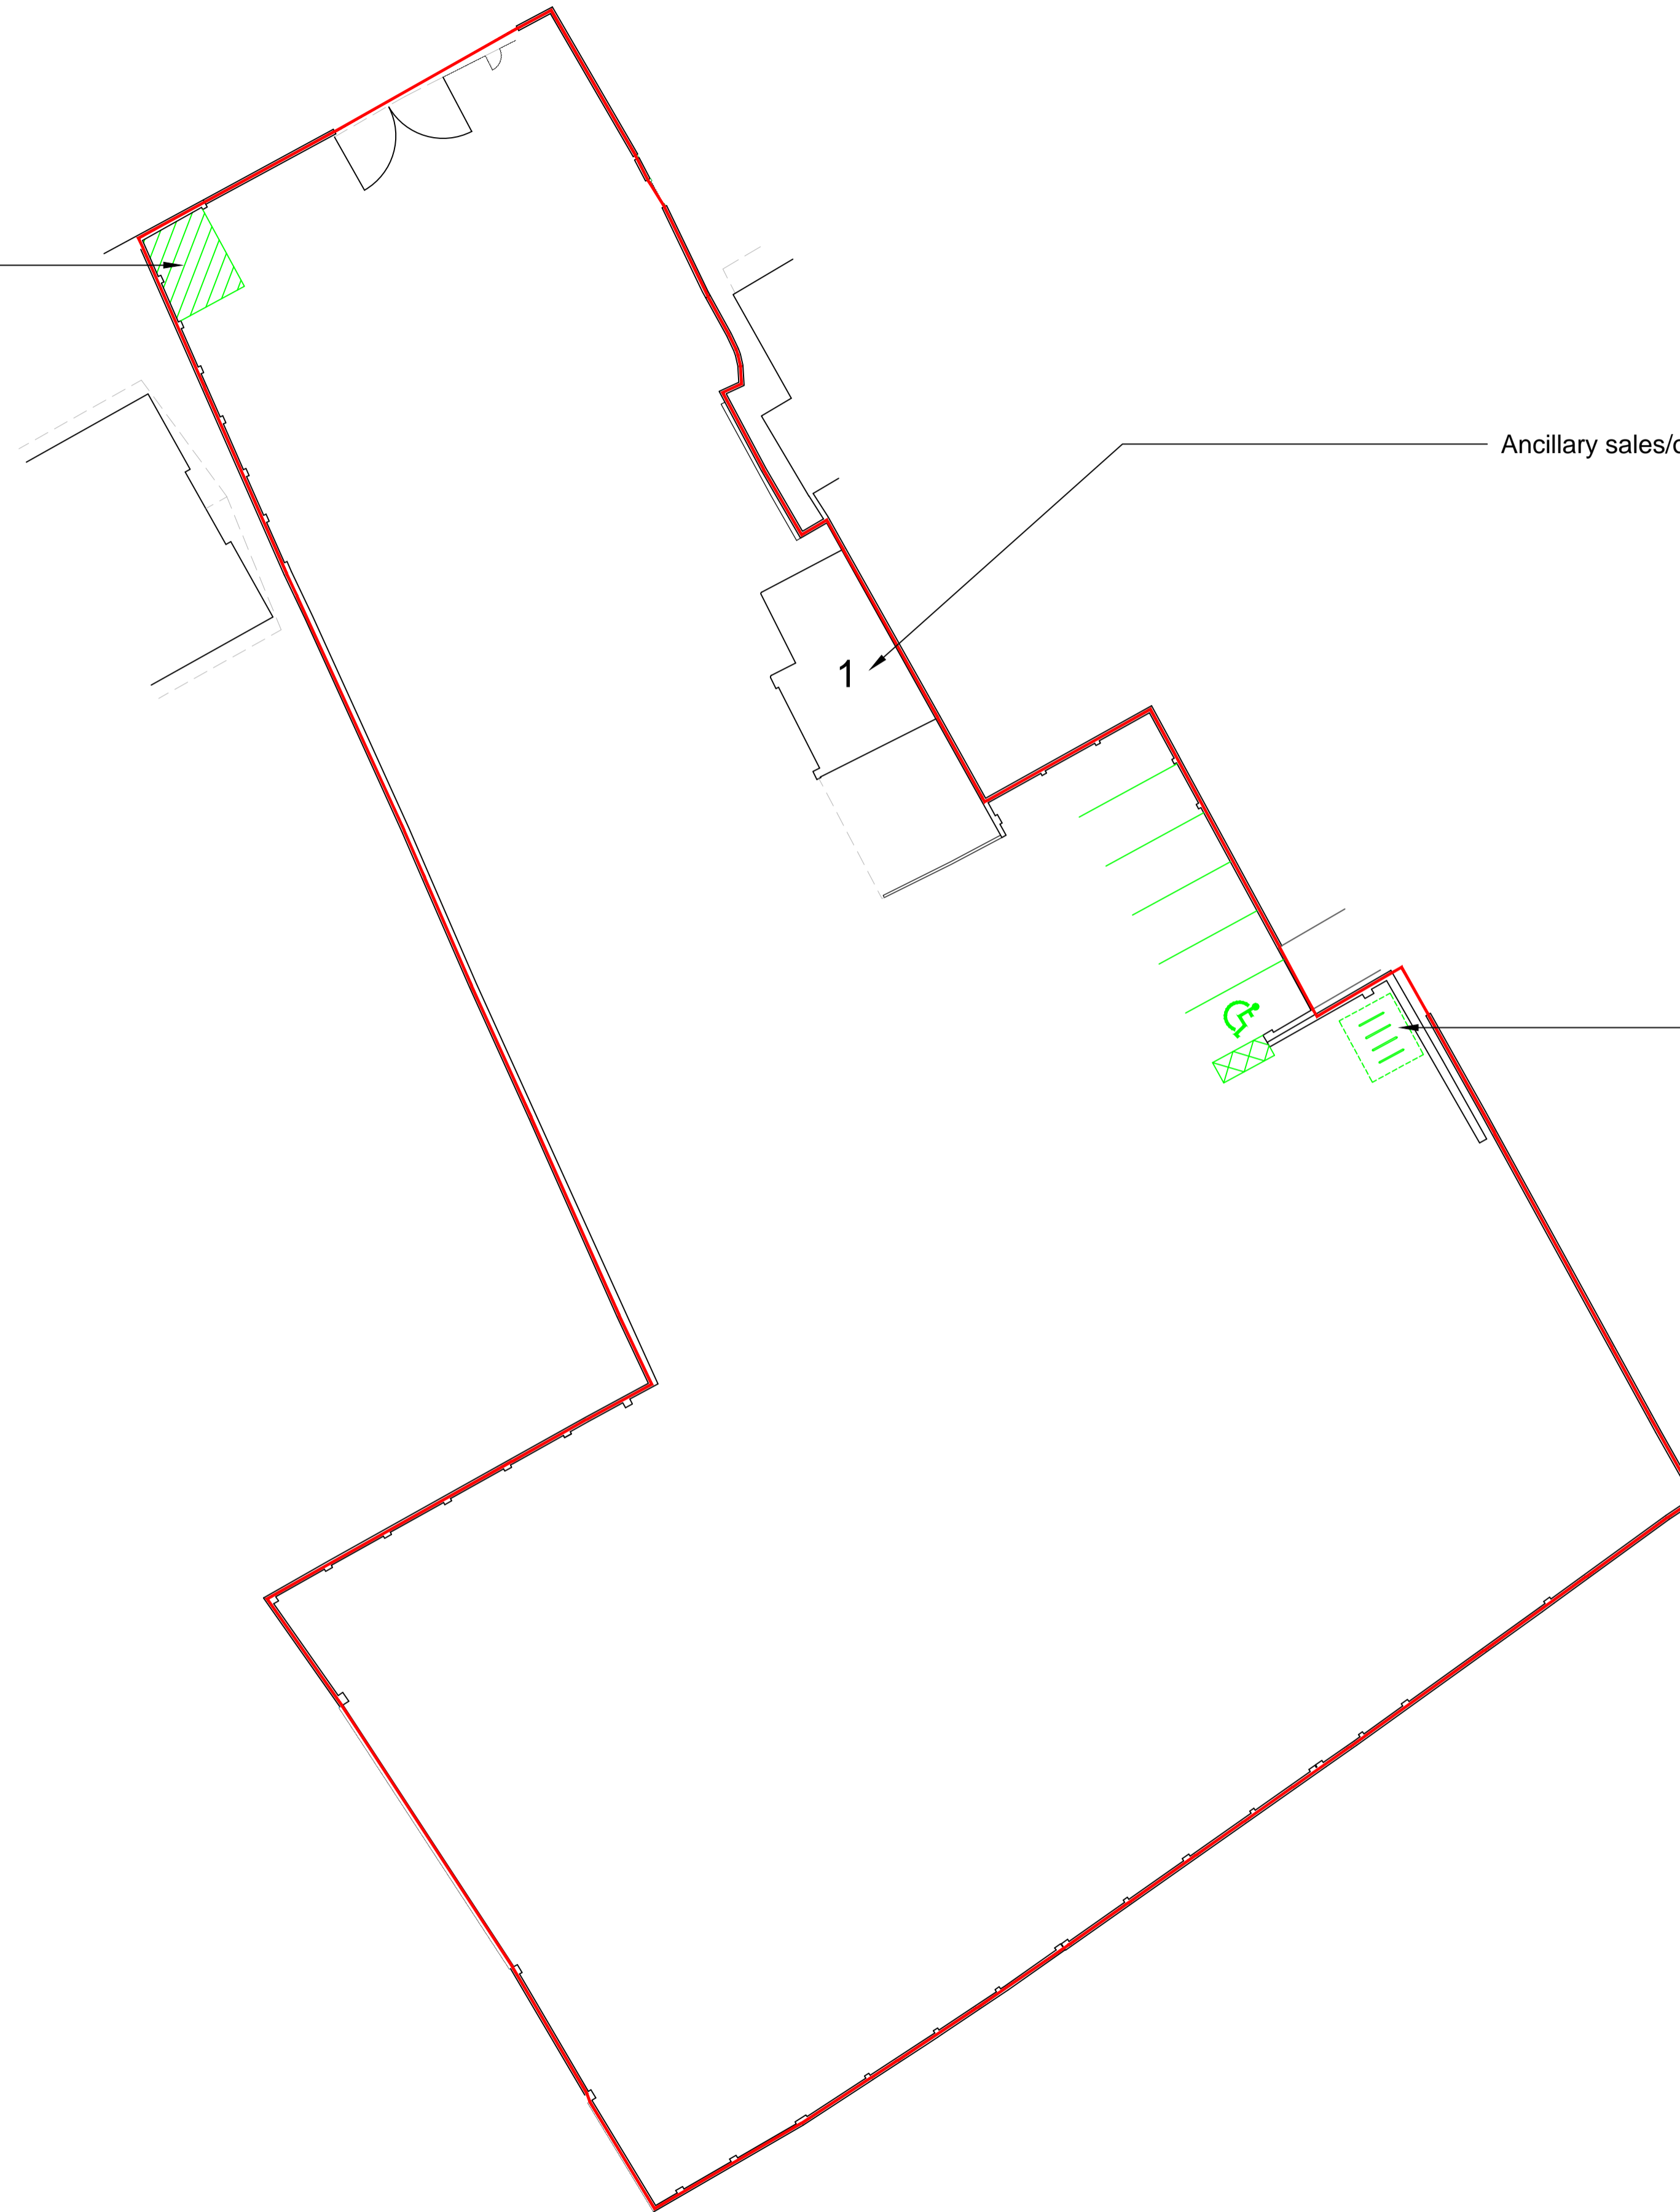

Ancillary sales/office and welfare space.

Bike shelter with 4No. hoops.


- A - Parking bays added - 18/11/22 - RS
- B - Site layout reviewed - 23/11/22 - RS
- C - Building 1 to remain - 16/03/23 - RS
- D - Building reference added - 28/04/23 - RS
- E - Building 1 & lean-to to remain - 20/11/23 - RS



Proposed Site Plan

No. 6
Streatham Common South
London
SW16 3BT

Proposed Site Plan
Scale 1:200

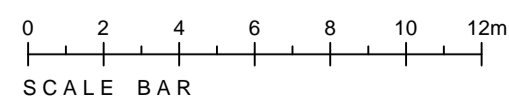

Drawing No	JHP RS286 - 004	
Scale	A1@1:200	Revision
Date	July 2022	E